


Downstream Replacement Bridge with bus rapid transit or light rail

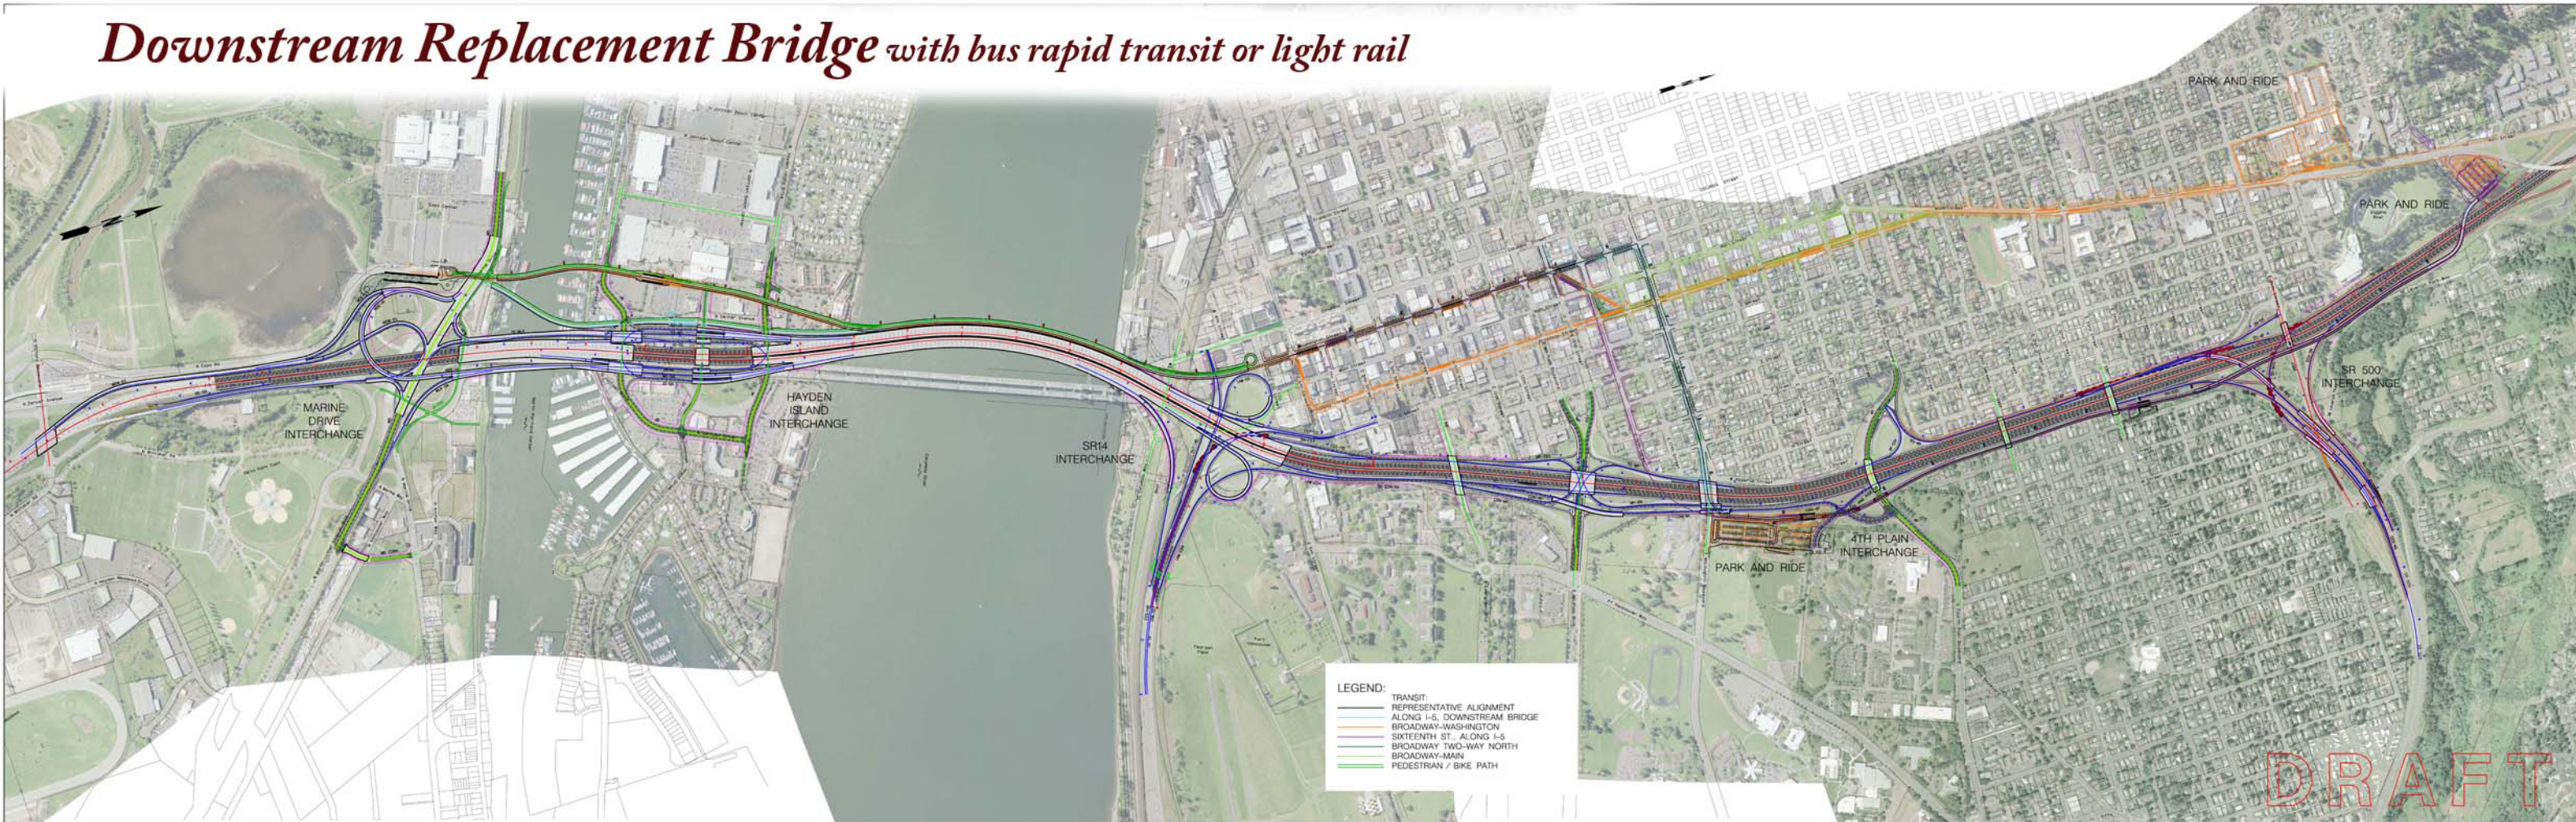

DRAFT

Map and descriptions are for discussion purposes only and are subject to change.
Alignments can be used for bus rapid transit or light rail. September 4, 2007 Draft

0 300 600 900 1200
SCALE IN FEET

Columbia River
CROSSING

DISCLAIMER:
THIS DRAWING IS FOR INFORMATION PURPOSES AND MAY NOT HAVE BEEN PREPARED FOR LEGAL,
ENGINEERING OR SURVEYING PURPOSES. USERS OF THIS INFORMATION SHOULD REVIEW OR CONSULT
THE PRIMARY DATA AND INFORMATION SOURCE TO ASCERTAIN THE USABILITY OF THIS INFORMATION.